


ESTD **TERRY'S CAFE** 1982

• LONDON •

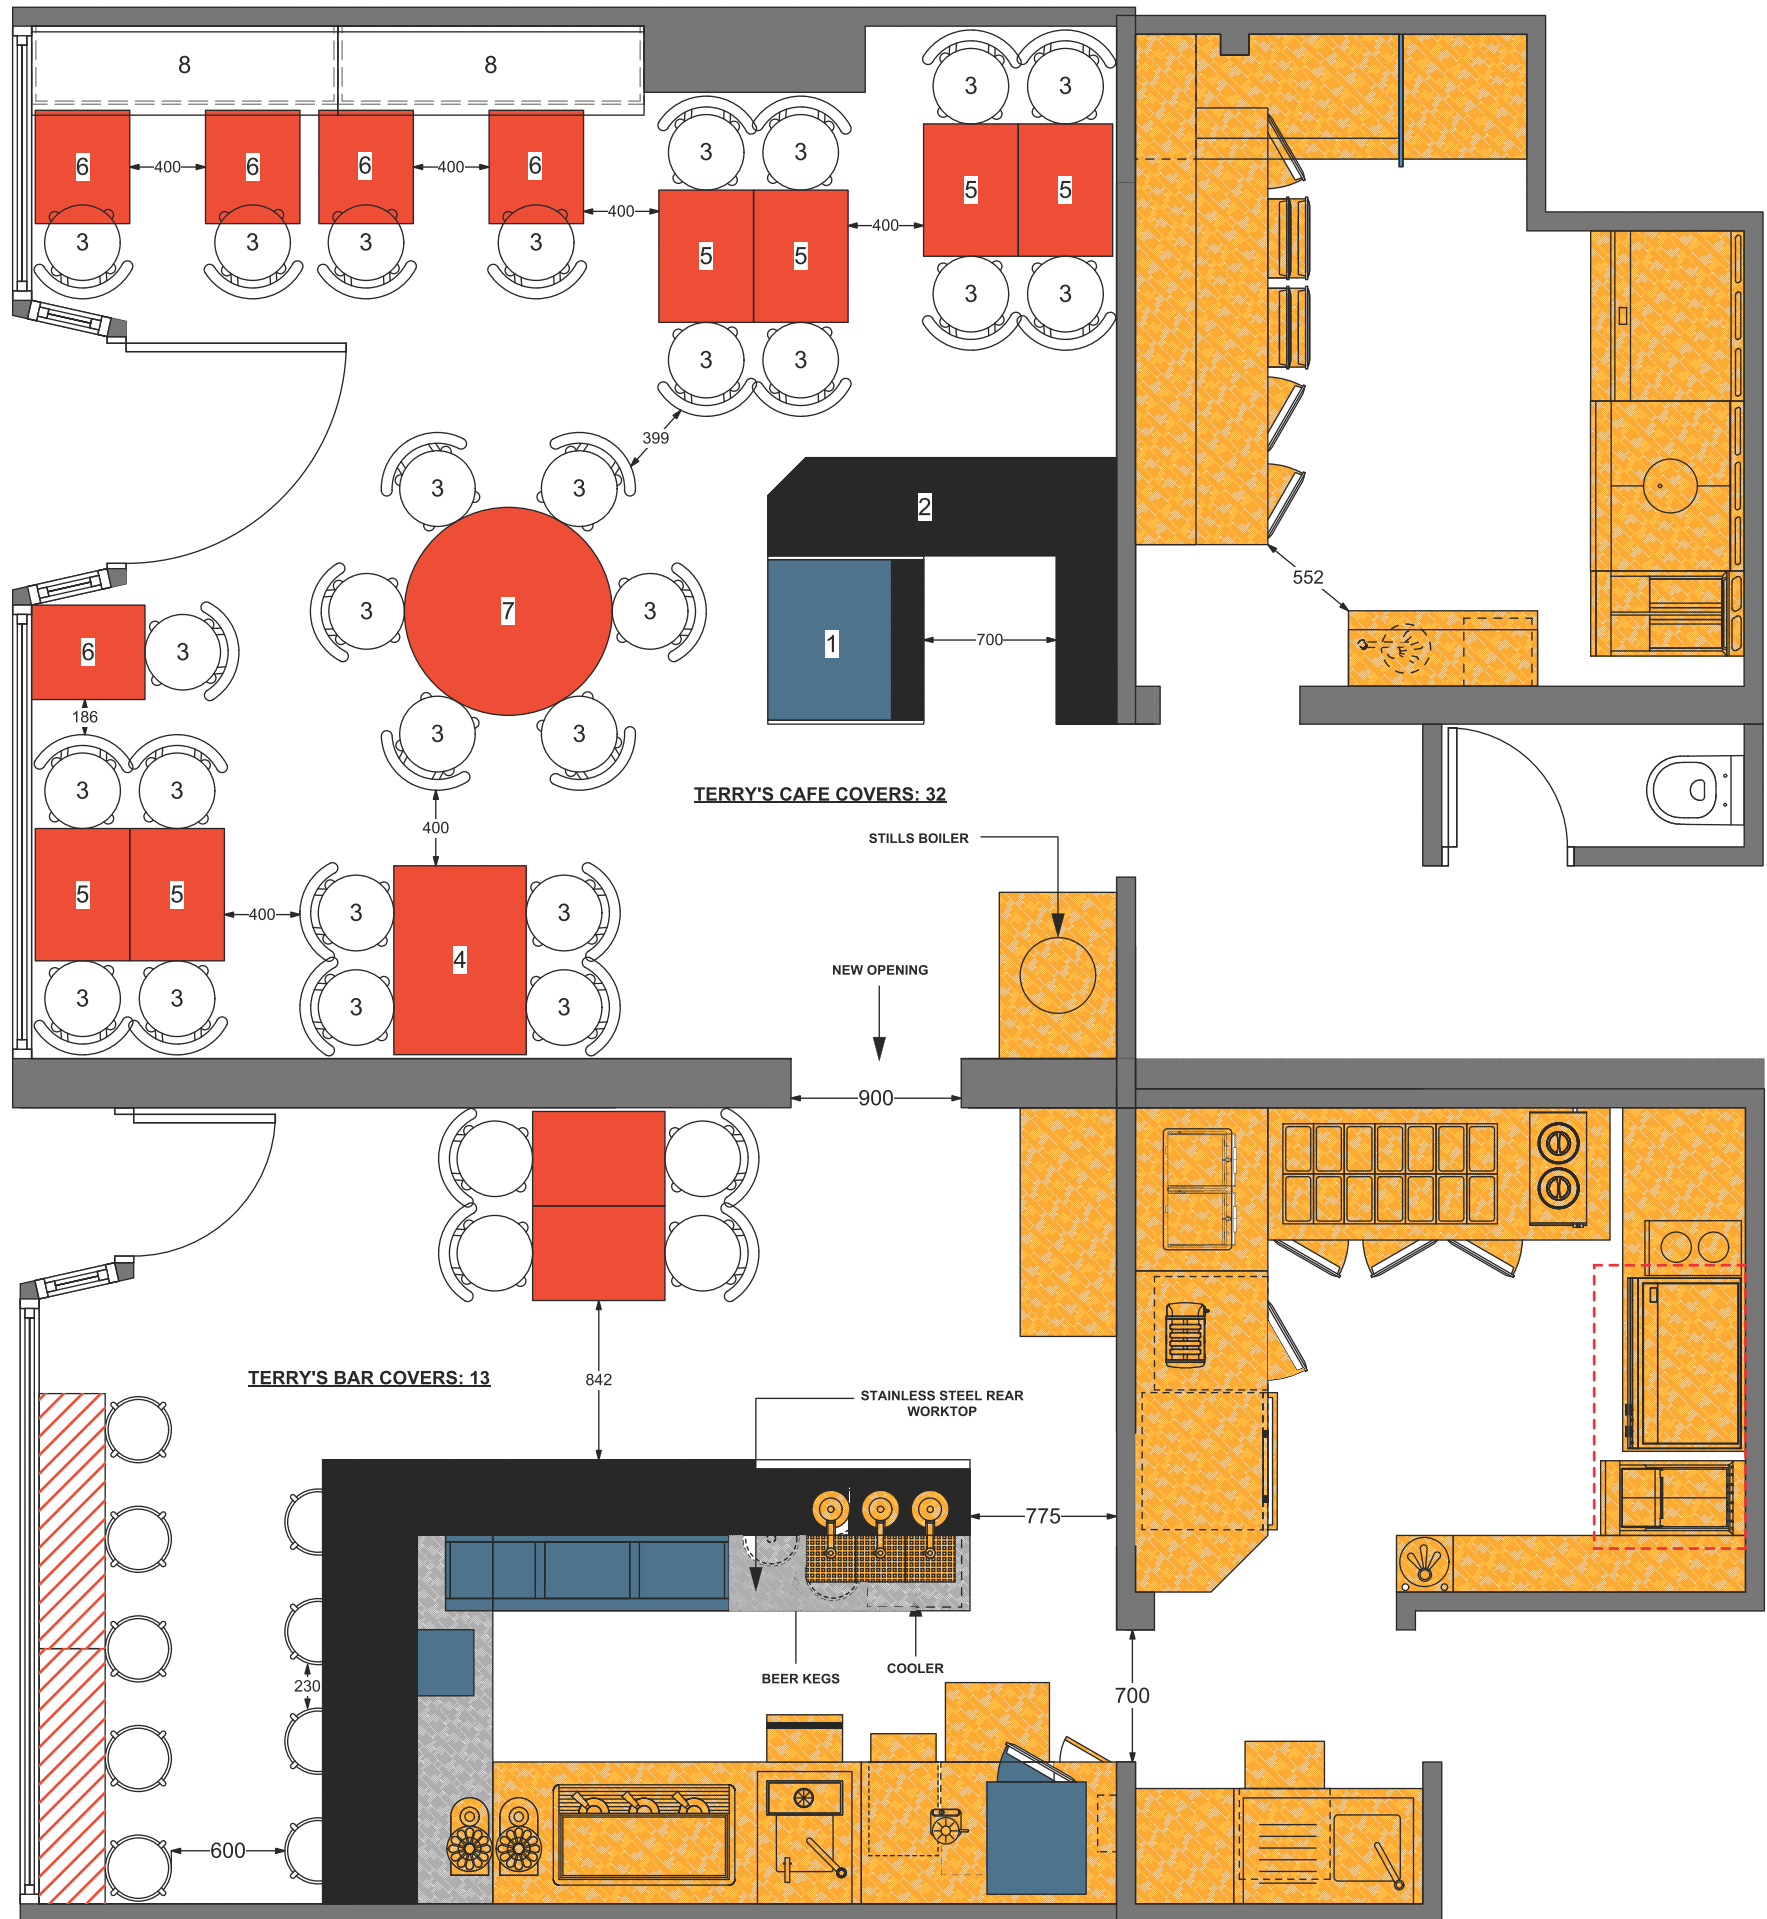

THIS DRAWING IS NOT A GUARANTEE OF DIMENSIONS OR LOCATION OF THE EQUIPMENT

- Equipment:-**
- 1) 850mm Serveover Display Fridge
 - 2) 1525mm Low Service Counter
 - 3) 28 x Dining Chairs
 - 4) 1m x 700mm Dining Table
 - 5) 6 x 500mm x 700mm Dining Tables
 - 6) 5 x 500mm x 600mm Dining Tables
 - 7) 1.1m Round Dining Table
 - 8) 3240mm Bench Seating

- KEY:**
- DINING HEIGHT
 - BAR HEIGHT
 - CUSTOMER'S EXISTING EQUIPMENT